


NYD 002246361

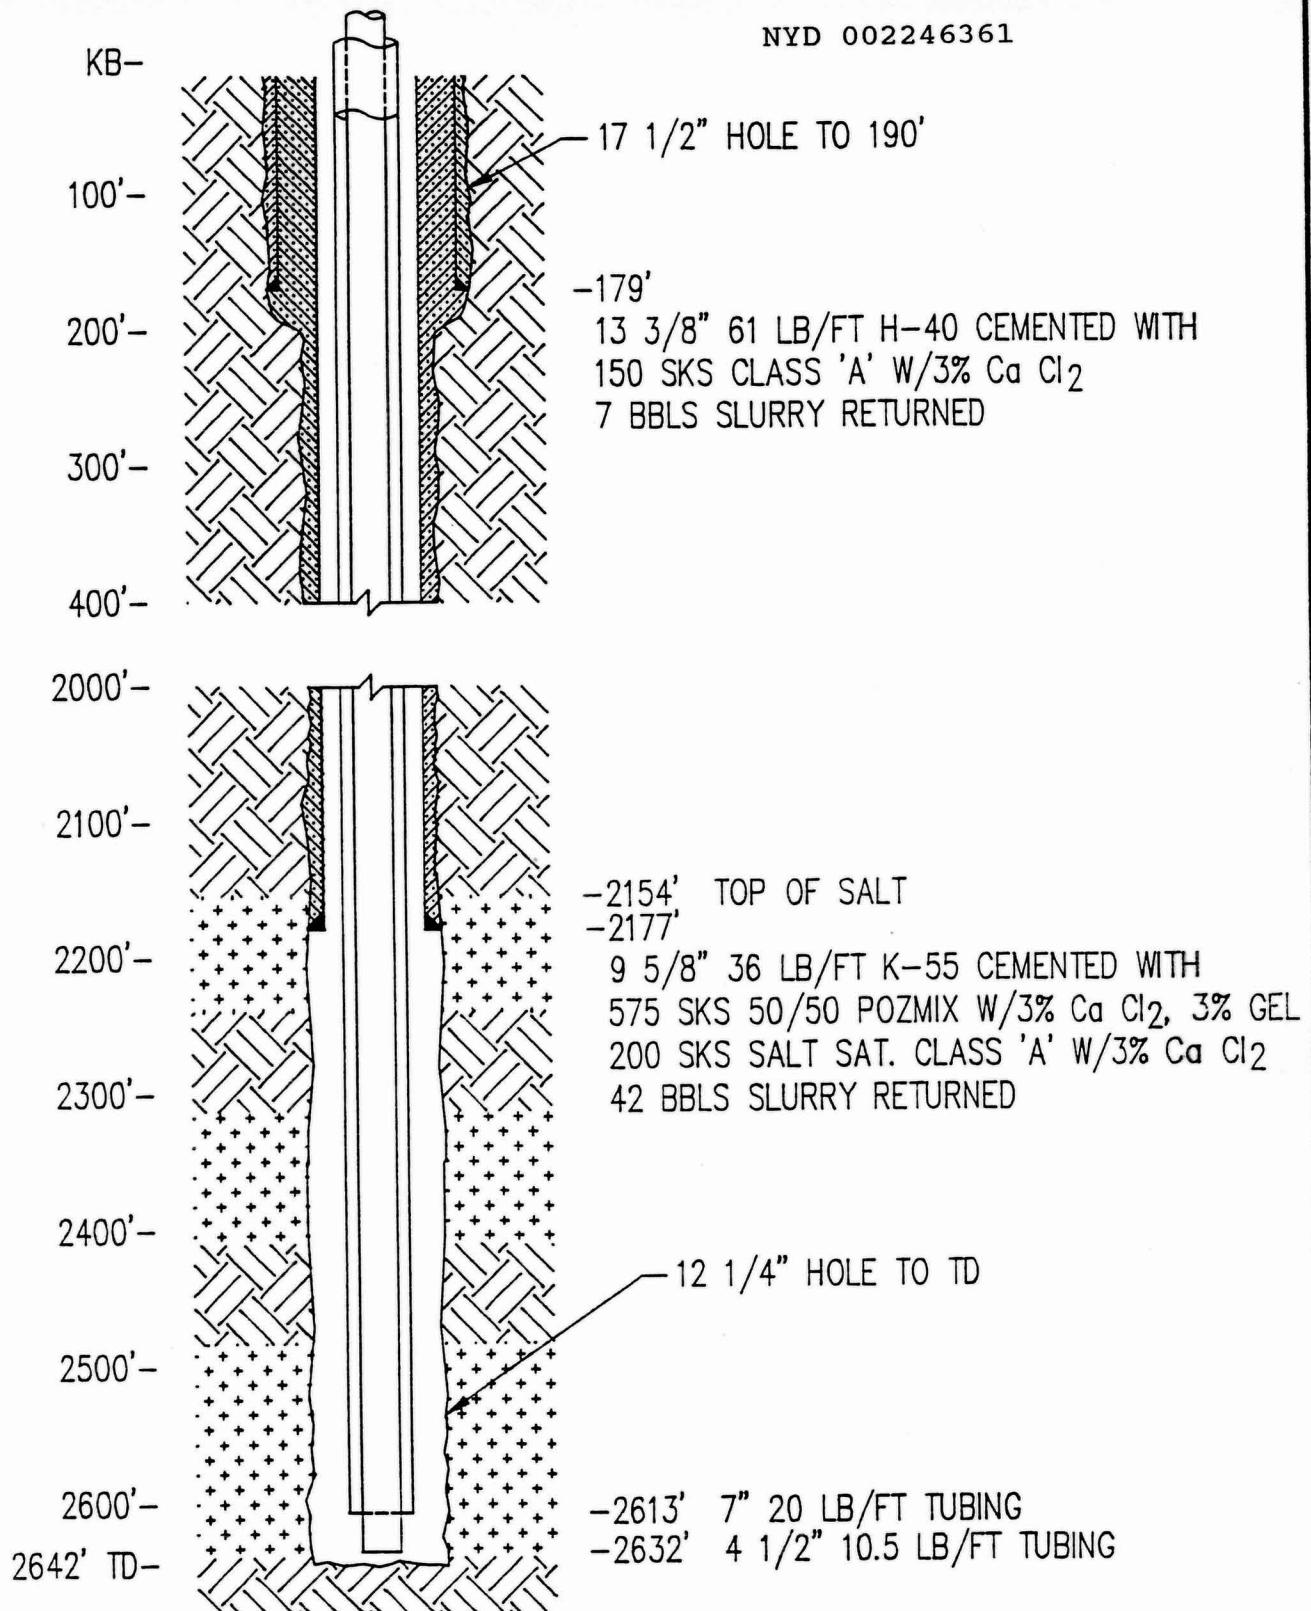

DATE SPUPDED: 10-7-92
DATE COMPLETED: 11-27-92
DRILLING PERMIT NO. 06728
UIC PERMIT NO. NYU 63860
API NO. 31-097-21467
GRD. ELEV. 812.7'
K.B. ELEV. 826.0'

AKZO SALT INC.
ENGINEERING DEPARTMENT
CLARKS SUMMIT, PA. 18411-0352

TITLE

WELL NO. 58

LOCATION

WATKINS GLEN, NY

DRAWING M-1